


FELIX AVENUE INTERSECTION

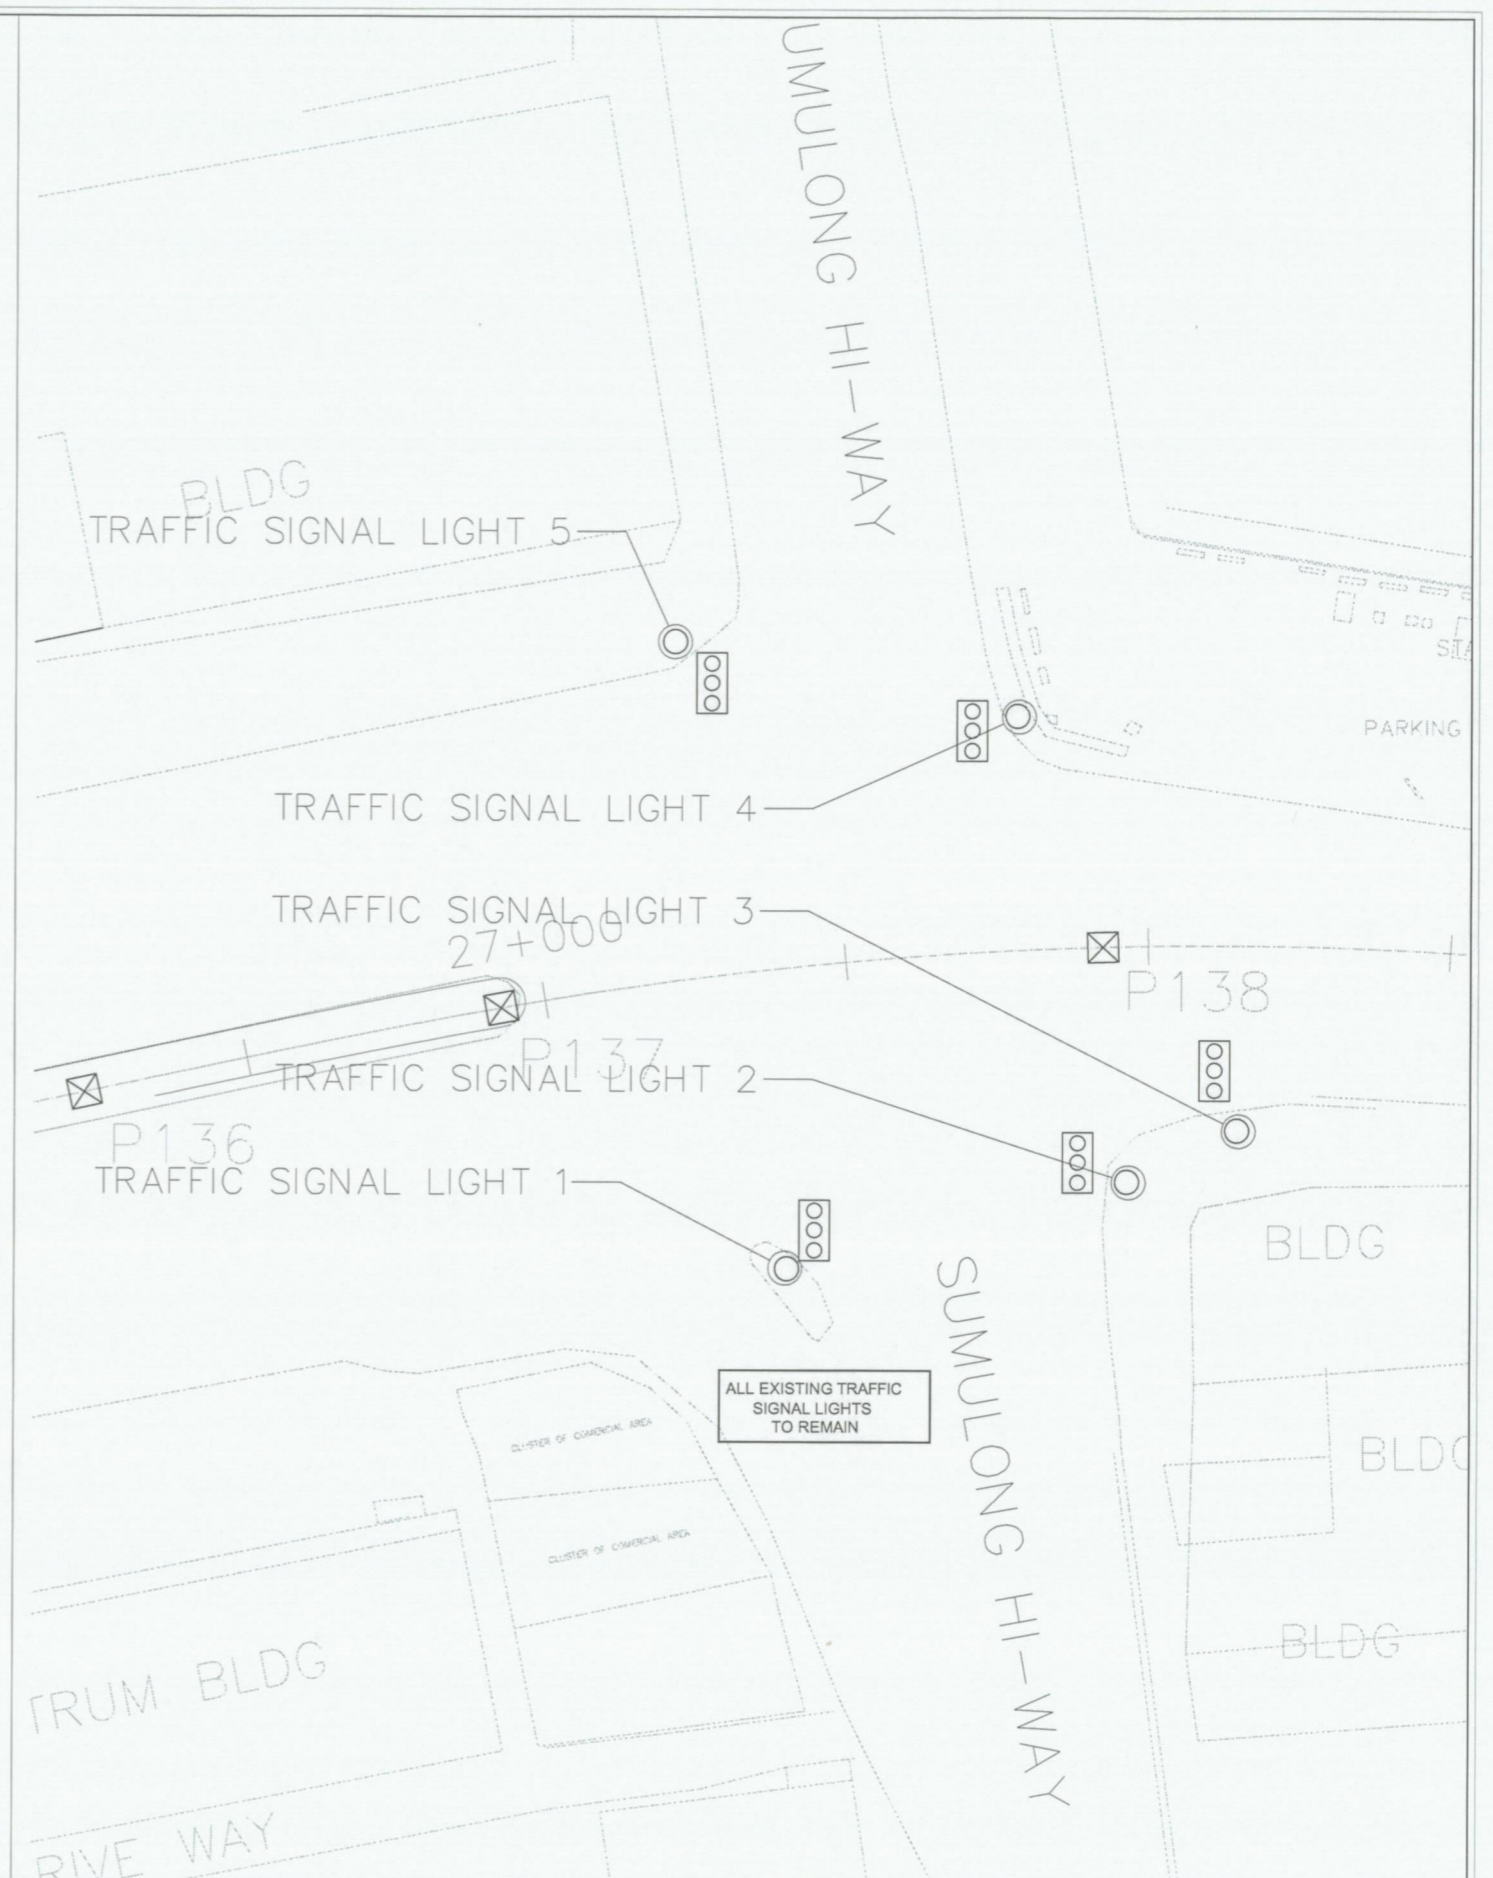

SUMULONG HIGHWAY INTERSECTION

<b>CONSULTANT:</b> 		<b>DESIGNED BY:</b> DRAWN: NBP DESIGNER: MBP CHECKED: MBP DATE:		<b>APPROVED BY:</b>  CHAI-HWAN, CHO PROJECT MANAGER DATE:		<b>DESIGNED FOR:</b> 		<b>PROJECT:</b> CONSULTING SERVICES FOR THE CIVIL WORKS OF THE LRT LINE 2 EAST (MASINAG) EXTENSION PROJECT LOCATION: MARCOS HIGHWAY, PASIG CITY/ANTIPOLO CITY		<b>SHEET CONTENTS:</b> TRAFFIC SIGNAL LIGHT LOCATION PLAN SCALE: 1:300		<b>REVISIONS:</b> <table border="1"> <thead> <tr> <th>NO.</th> <th>DESCRIPTION</th> <th>DATE</th> </tr> </thead> <tbody> <tr> <td> </td> <td> </td> <td> </td> </tr> <tr> <td> </td> <td> </td> <td> </td> </tr> <tr> <td> </td> <td> </td> <td> </td> </tr> </tbody> </table>		NO.	DESCRIPTION	DATE										<b>DRAWING / SHEET NO.</b> U 32 *	
NO.	DESCRIPTION	DATE																									