



Republic of the Philippines
DEPARTMENT OF TRANSPORTATION AND COMMUNICATIONS

PRIMARY BIDS AND AWARDS COMMITTEE

Project: **PROCUREMENT OF NEW ROLLING STOCK LIGHT RAIL VEHICLES (LRV)
(4TH GENERATION) FOR LIGHT RAIL TRANSIT (LRT) LINE 1**

General Bid Bulletin No.: 05-2015

TO ALL PROSPECTIVE BIDDERS:

1. Please find attached as Annex "A" the LRT Line 1 South Extension Alignment Profile (As-Built Drawings) (*subject to the approved changes by DOTC and Light Rail Transit Authority [LRTA]*).
2. Please be informed that the deadline for the Submission and Opening of the Technical and Price Bid on 15 December 2015 is moved to **14 January 2016, 10:30 A.M.**

Bids must be submitted on or before the said deadline at Unit 153, 15th Floor, The Columbia Tower, Ortigas Avenue, Brgy. Wack-Wack, Mandaluyong City. Bids submitted after the deadline will not be accepted.

Likewise, interested bidders may still purchase Bidding Documents at the Office of the Primary Bids and Awards Committee (BAC) Secretariat at Unit 22, 2nd Floor, The Columbia Tower, Ortigas Avenue, Brgy. Wack-Wack, Mandaluyong City until the deadline for submission of bids.

Further, the deadline for submission of queries and the last day for issuance of responses shall be moved as follows:

ACTIVITY	DATE
Deadline for Submission of Queries	04 January 2016
Last Day for Issuance of Answers to Queries	07 January 2016

All queries may be submitted to the by email at bacsec@dotc.gov.ph. However, please be advised that that the original copy should be immediately submitted at the Office of the Overall Head BAC Secretariat at Unit 153, 15th Floor, The Columbia Tower, Ortigas Avenue, Barangay Wack-Wack, Mandaluyong City.


3. Please also be advised that a second Pre-Bid Conference shall be held on 10 December 2015, 10:00 AM at the DOTC Conference Room, 16th Floor, The Columbia Tower, Ortigas Avenue, Barangay Wack-Wack, Mandaluyong City.

For your guidance and information.


Issued this 4th day of December 2015.


EDWIN R. LOPEZ

Vice Chairman, Primary Bids and Awards Committee
and Undersecretary for Operations

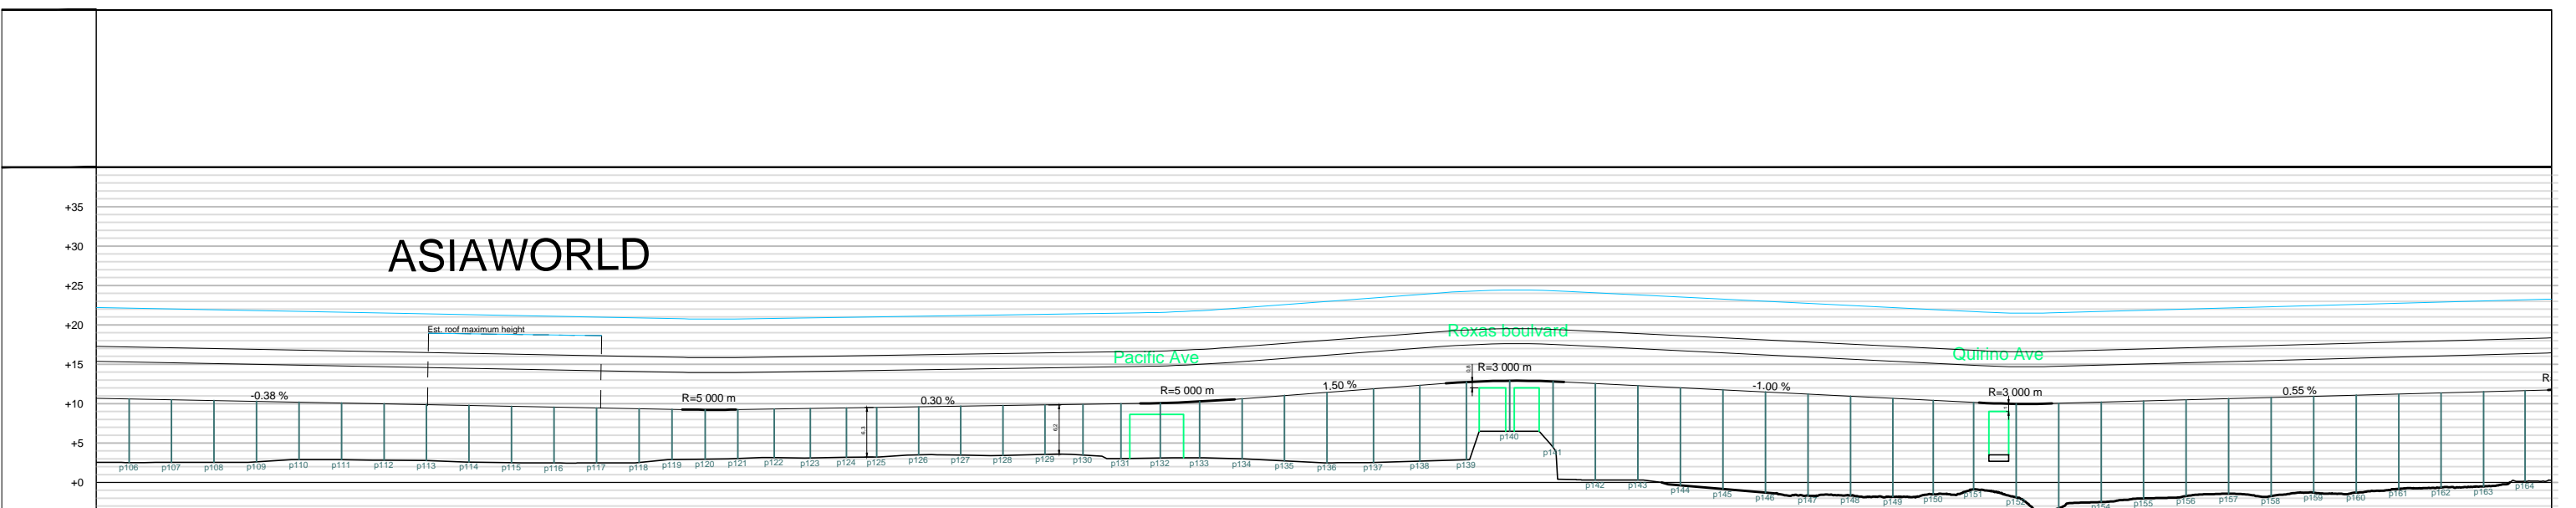


	GL	2.5	2.6	2.5	2.6	2.9	2.9	2.8	2.8	2.6	2.5	2.5	2.5	2.5	2.9	3.0	3.0	3.2	3.1	3.2	3.2	3.5	3.5	3.4	3.6	3.5	3.0	3.1	3.1	3.0	2.7	2.5	2.5	2.7	2.9	6.5	4.5	0.3	0.3	-0.4	-0.8	-1.3	-1.6	-1.6	-1.8	-1.5	-0.9	-1.9	-3.3	-2.5	-2.0	-1.7	-1.4	-1.7	-1.3	-1.3	-0.8	-0.6	-0.5	0.2	
Type		524.412 m / -0.38 %															R=5 000 m / 34.047 m			256.794 m / 0.30 %										R=5 000 m / 60.000 m			134.239 m / 1.50 %			R=3 000 m / 75.000 m			263.729 m / -1.00 %			R=3 000 m / 46.379 m			315.124 m / 0.55 %	
Level																	9.264	9.228	9.199	9.250											10.020	10.200	10.110	10.590				12.574	13.137	12.902	12.762				10.124	9.982	9.892	10.019	
Chainage																	103 192.389	103 209.412	103 226.435											103 483.230	103 513.230	103 543.230				103 677.468	103 714.968	103 752.468				104 016.198	104 039.388	104 062.578	

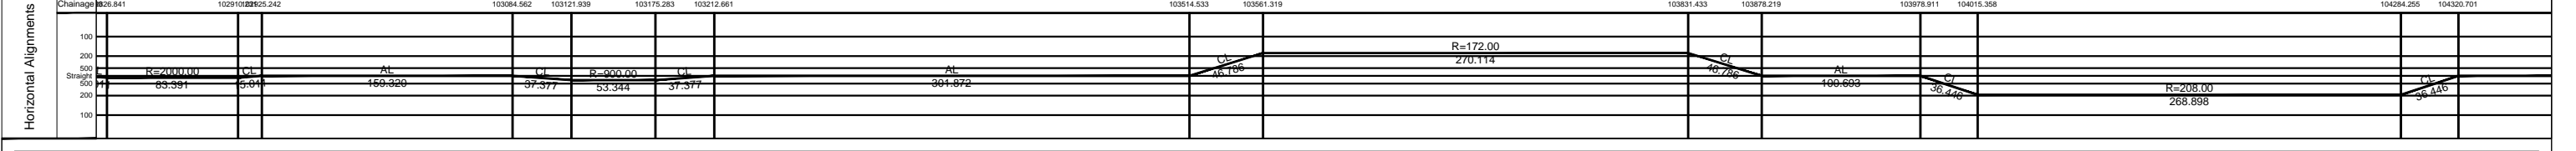


F	01/07/13	Modif. Nylog	Y. SKIFIC	R. CHES.	A. C. MHA
E	05/06/13	Modif. Nylog & Pulang lupa	Y. SKIFIC	R. CHES.	A. C. MHA
D	23/05/13	Revised track layout	Y. SKIFIC	R. CHES.	A. C. MHA
C	28/03/13	Second issue	Y. SKIFIC	R. CHES.	A. C. MHA
B	15/03/13	Internal issue	Y. SKIFIC	R. CHES.	A. C. MHA
A	01/03/13	First issue	Y. SKIFIC	R. CHES.	A. C. MHA


A3 1/4000
A1 1/2000

Manilla Line 1 Cavite Extension
Horizontal and Vertical Alignments
Sheet 3 of 8


DR. SANTOS

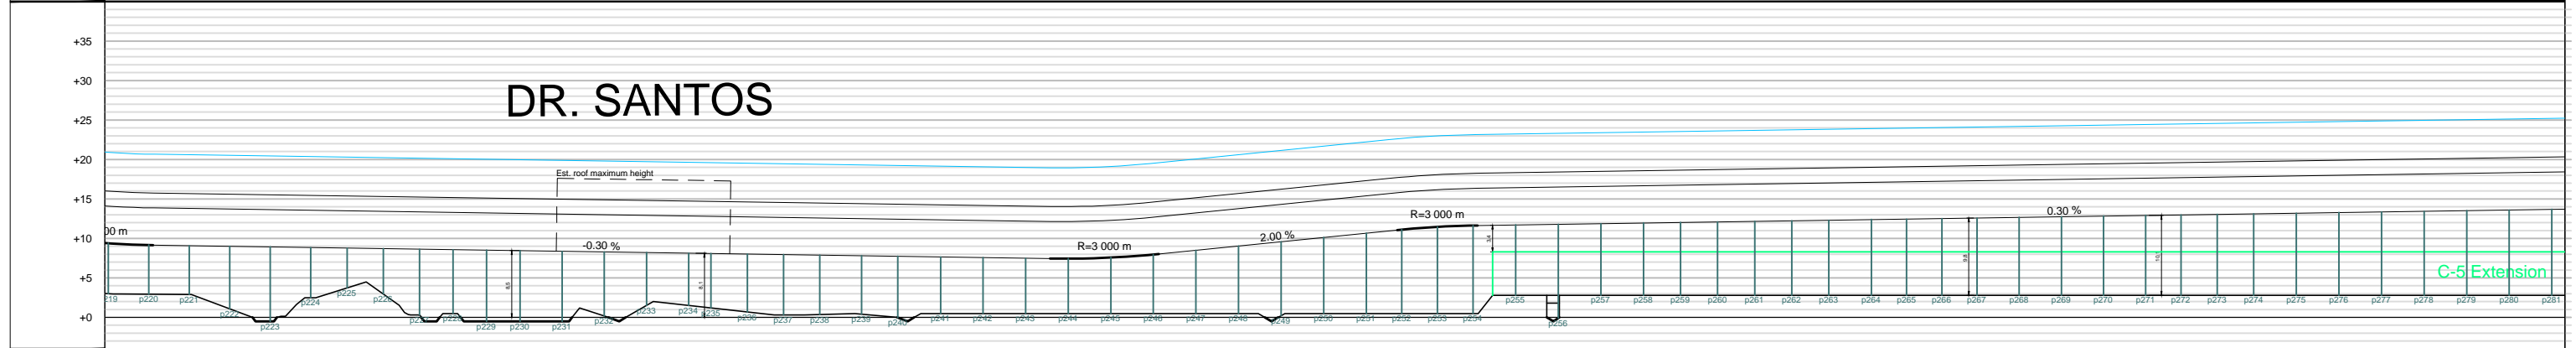

Piers	Rail	77	9.168	9.090	9.013	8.936	8.859	8.790	8.721	8.652	8.588	8.525	8.461	8.381	8.301	8.220	8.140	8.096	8.029	7.960	7.891	7.811	7.742	7.661	7.580	7.499	7.440	7.383	7.370	7.306	7.249	7.230	7.211	1.017	9.998	9.979	9.960	1.011	9.992	9.973	9.954	4.843	4
-------	------	----	-------	-------	---

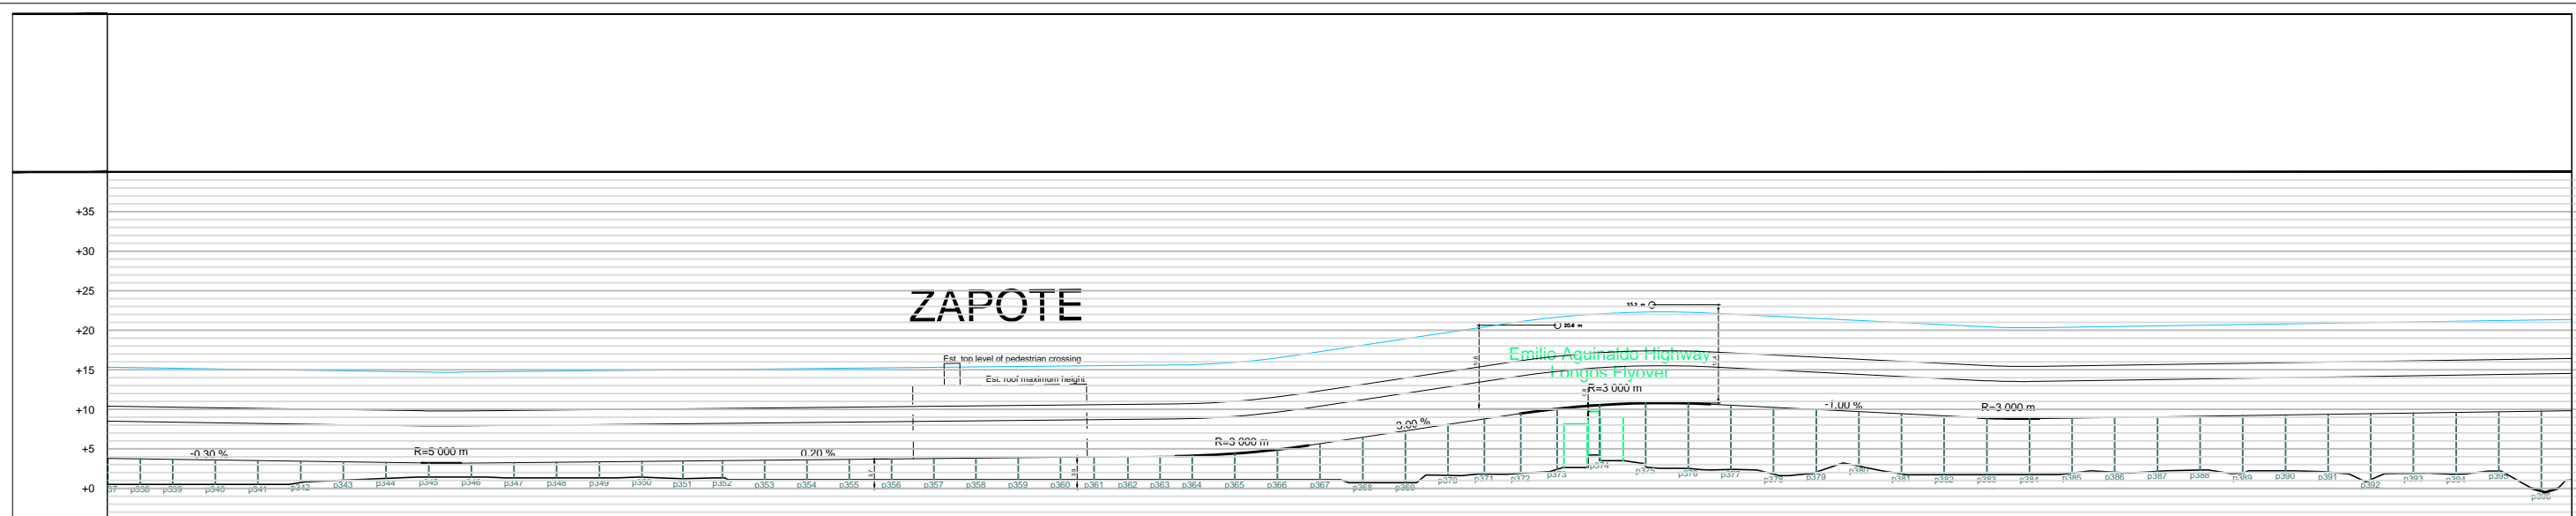


Piers	Rail	83	3.721	3.660	3.579	3.498	3.417	3.336	3.255	3.176	3.188	3.241	3.294	3.348	3.401	3.452	3.502	3.555	3.608	3.661	3.713	3.766	3.819	3.872	3.925	3.967	4.009	4.049	4.108	4.377	4.889	5.635	6.445	7.255	8.065	8.755	9.445	10.045	10.524	10.768	10.743	10.504	10.234	9.964	9.694	9.424	9.154	8.890	8.795	8.869	8.950	9.031	9.112	9.193	9.274	9.355	9.436	9.517	9.598	9.679	9.760
	GL	5	0.5	0.5	0.5	0.5	0.7	1.0	1.2	1.4	1.4	1.3	1.3	1.3	1.4	1.2	1.3	1.1	1.1	1.1	1.1	1.1	1.1	1.1	1.1	1.1	1.1	1.1	1.1	1.1	1.1	0.7	0.7	1.6	1.8	1.9	2.4	3.5	2.8	2.5	2.4	1.8	2.1	2.8	1.8	1.7	1.7	1.7	1.7	1.9	2.0	2.1	2.3	1.9	2.2	2.0	1.1	1.9	1.8	2.2	-0.4
Type		268.752 m / -0.30 %										452.271 m / 0.20 %										134.139 m / 3.00 %										169.394 m / -1.00 %										39.000 m / R=3,000 m																			
Level		3.187										3.3185										4.068										9.437										10.637										8.812									
Chainage		109 019.021										109 031.485										109 496.178										109 714.386										109 774.386										110 003.780									

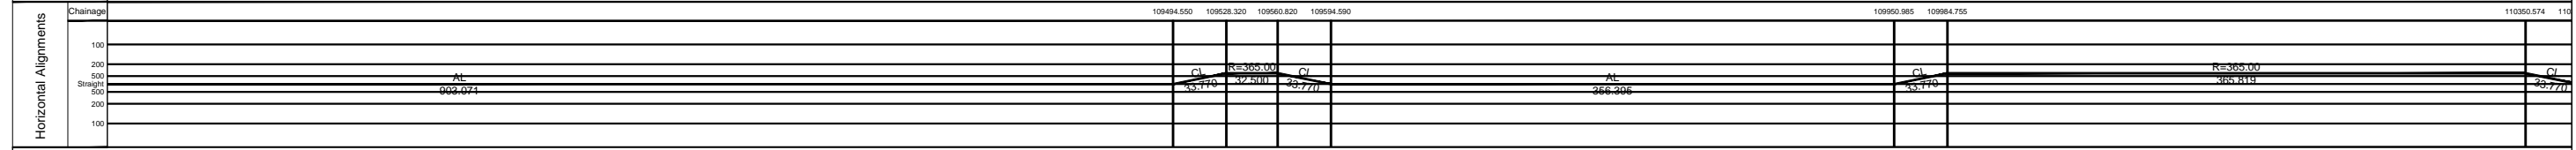

F	01/07/13	Modif. Nyiog	Y. SKIFIC	R. CHES.	A. C. MHA
E	05/06/13	Modif. Nyiog & Pulang lupa	Y. SKIFIC	R. CHES.	A. C. MHA
D	23/05/13	Revised track layout	Y. SKIFIC	R. CHES.	A. C. MHA
C	28/03/13	Second issue	Y. SKIFIC	R. CHES.	A. C. MHA
B	15/03/13	Internal issue	Y. SKIFIC	R. CHES.	A. C. MHA
A	01/03/13	First issue	Y. SKIFIC	R. CHES.	A. C. MHA

A3 1/4000
A1 1/2000

Manilla Line 1 Cavite Extension
Horizontal and Vertical Alignments
Sheet 7 of 8

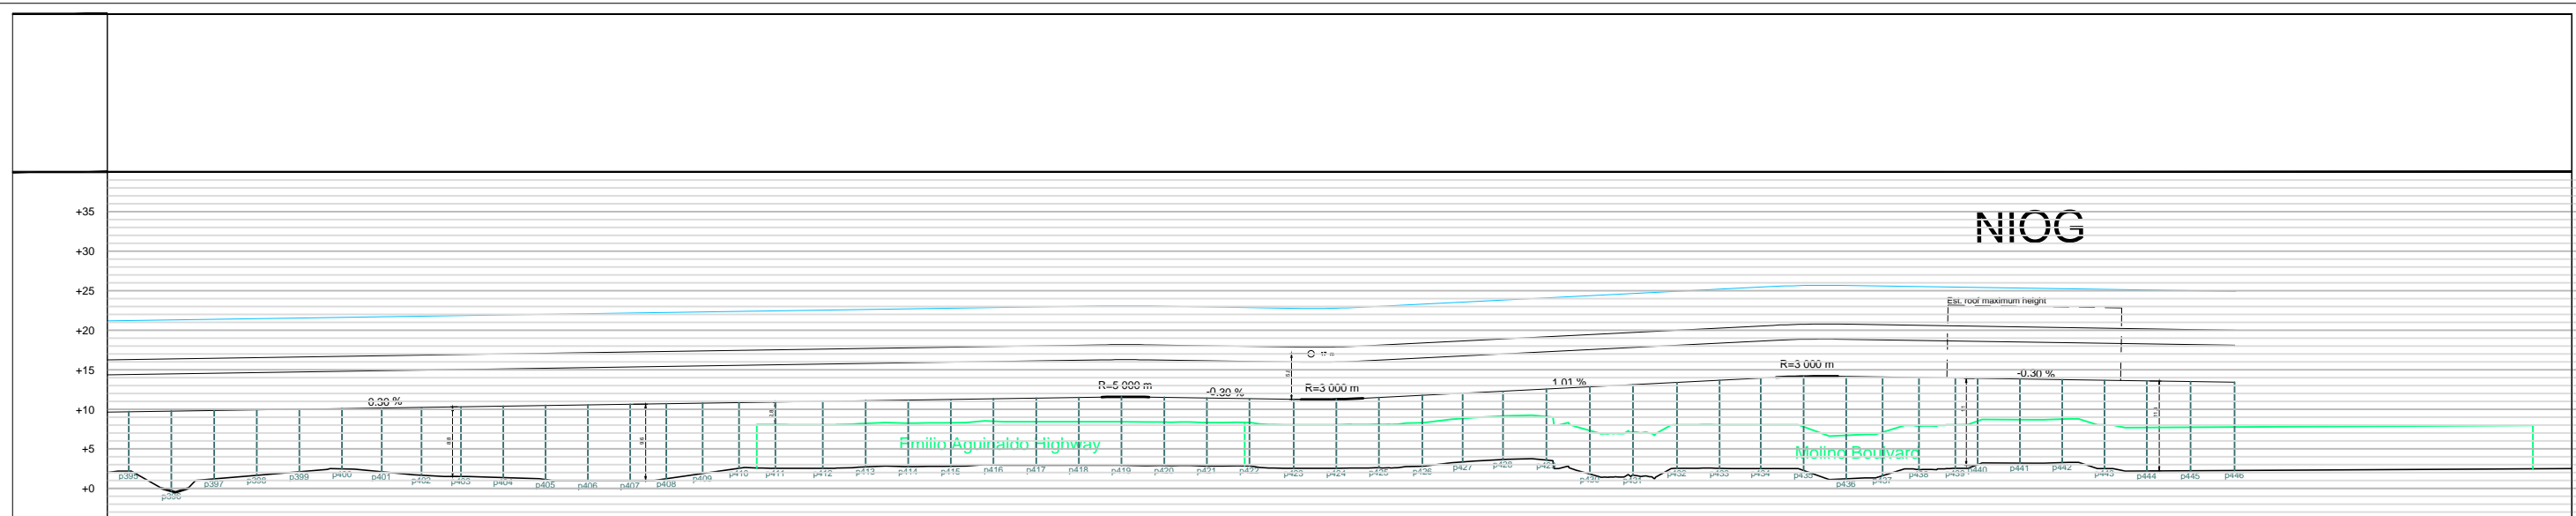

Piers	Rail	9.679	9.760	9.841	15.916	16.000	16.080	16.160	97.920
-------	------	-------	-------	-------	-------	--------	--------	